


**OPERATIONS / ADMINISTRATION
BUILDING
NCCAR, Inc.**
3495 NC 305 NORTH, P.O. BOX 685
JACKSON, NC 27845

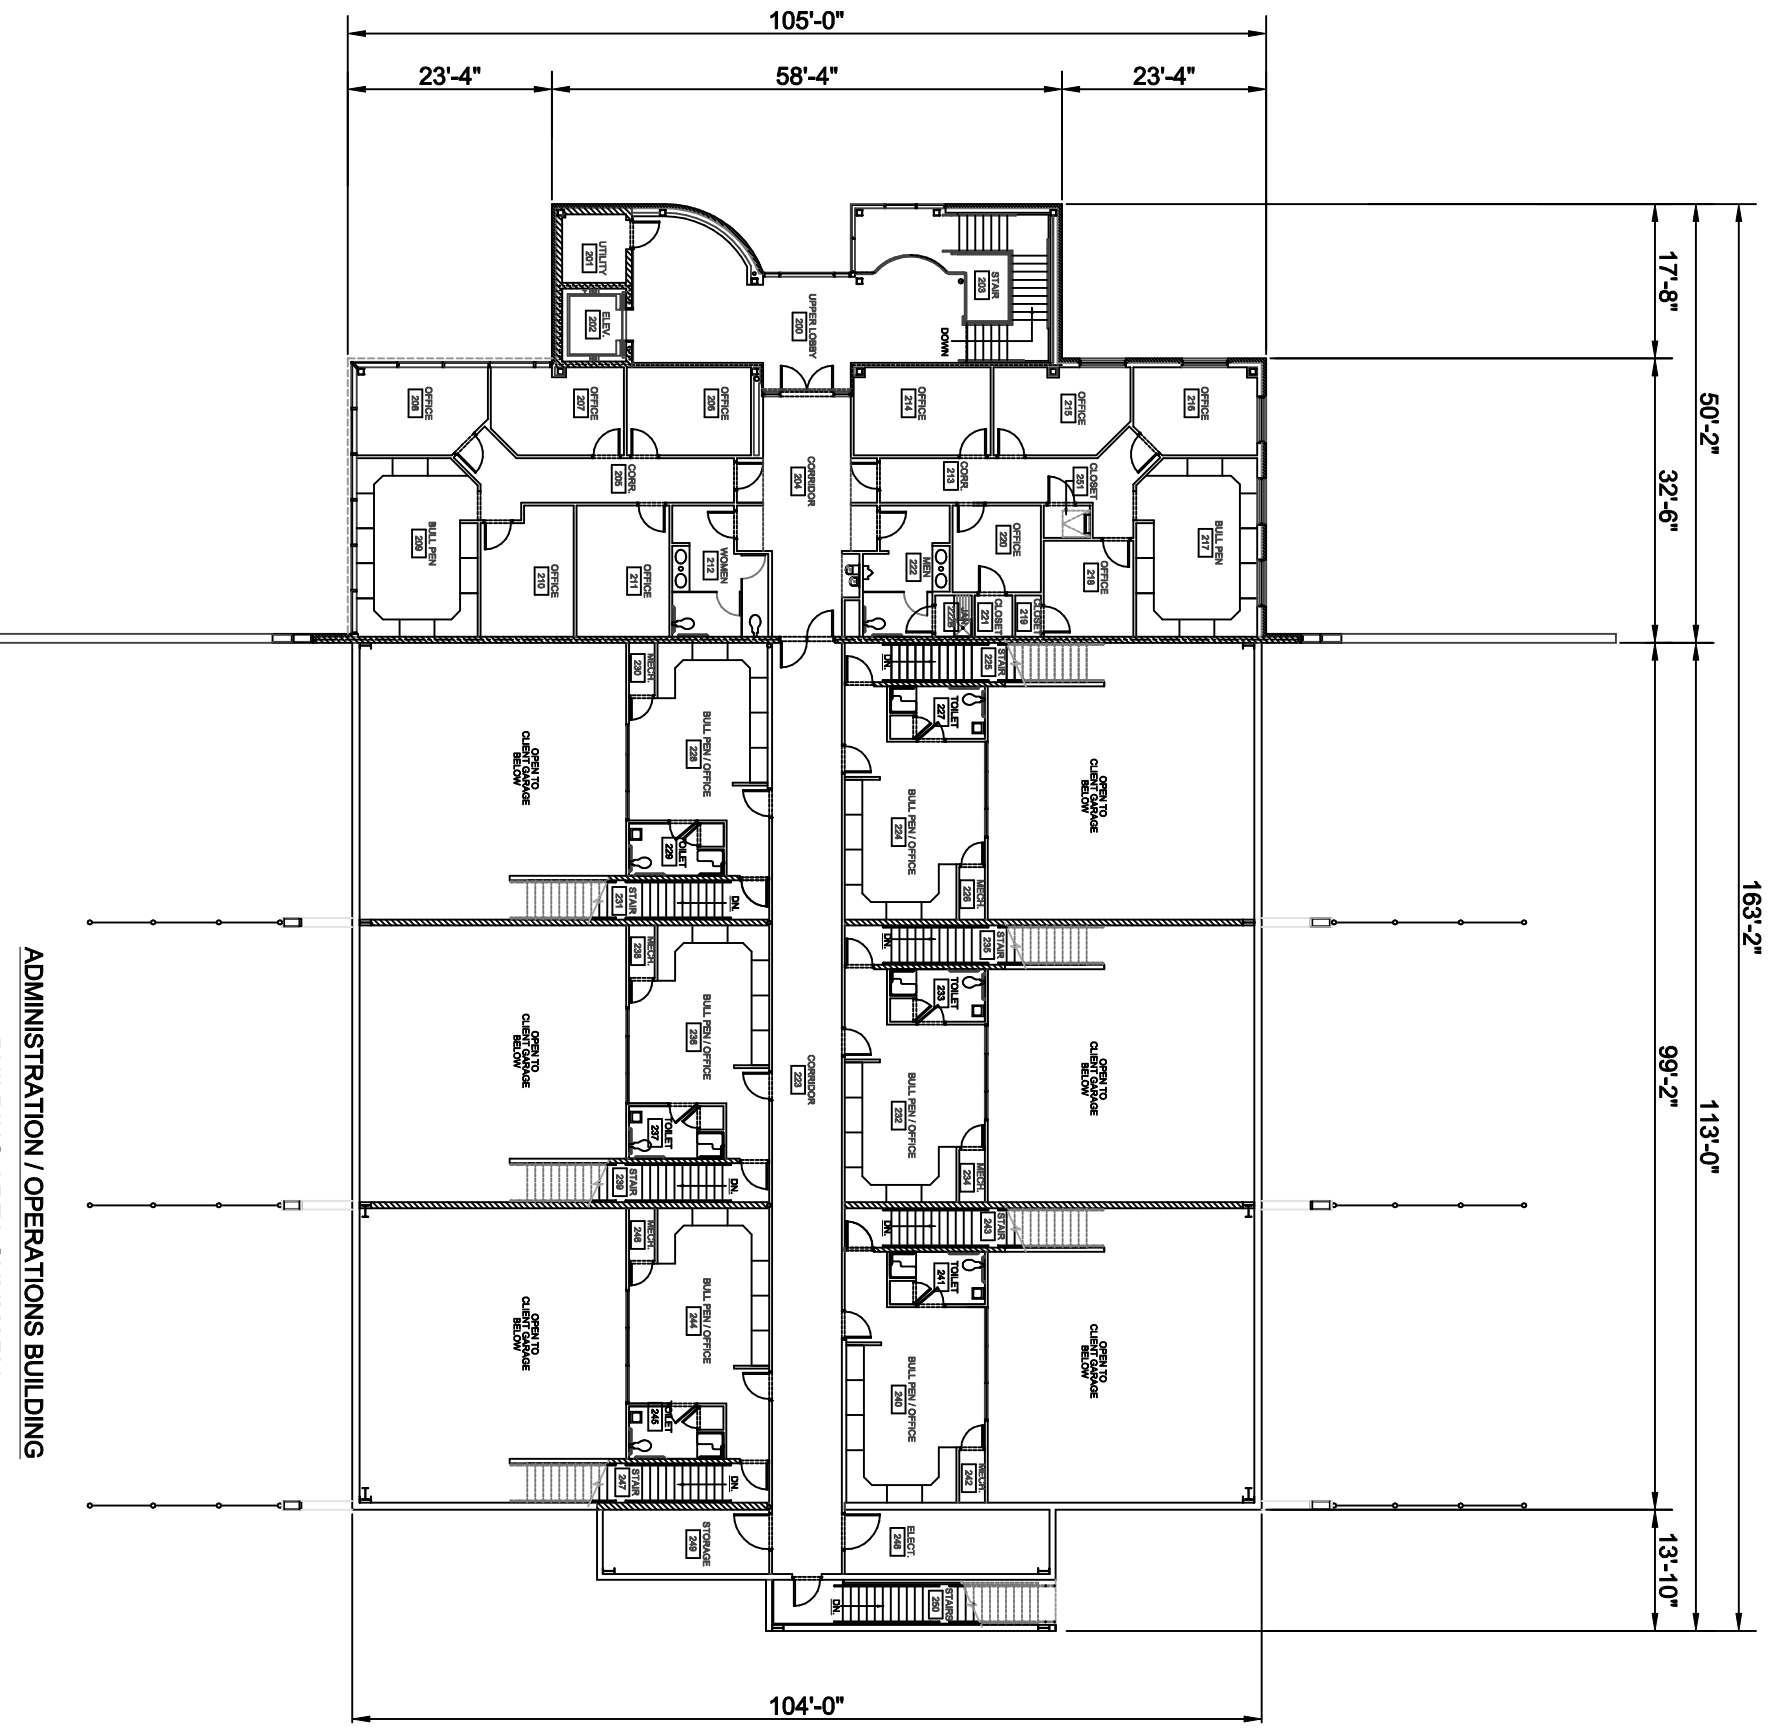

**ADMINISTRATION / OPERATIONS BUILDING
BUILDING AREA SUMMARY**

SPACE	ADMIN. / OPS.	CLIENT GARAGES	TOTAL
FIRST FLOOR	4,341 SQ. FT.	10,961 SQ. FT.	15,302 SQ. FT.
SECOND FLOOR	3,990 SQ. FT.	4,086 SQ. FT.	8,076 SQ. FT.
TOTAL	8,331 SQ. FT.	15,047 SQ. FT.	23,378 SQ. FT.

Project Reference Numbers

Architect: Project No. 017
Drawn By: NK

REVISIONS

DATE	DESCRIPTION
08-23-07	Issued To Owner

DATES

PHASE	ISSUED
Preliminary Design	May 26, 2007

RELEASE FOR BIDS

SECOND FLOOR
FLOOR PLAN

SHEET NUMBER